


DETAIL 16: DRAIN DETAIL

Formed & Pre-Fabricated Trench Drain for Suspended Slabs (With Waterproofing Membrane)

DEGADUR® 510 Prefill Mix
(Pitched to Specification)


DEGADUR® Traffic Membrane

DEGADUR® Flooring System

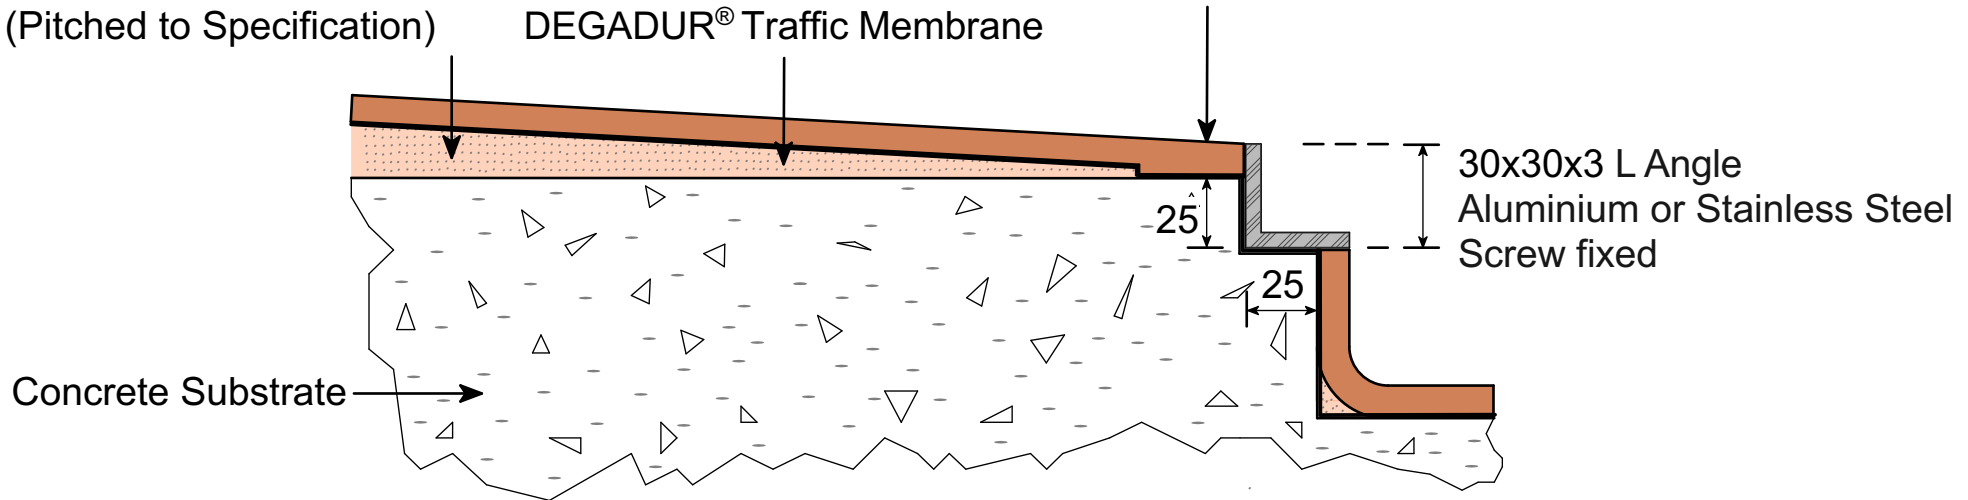

DEGADUR® 510 Prefill Mix
(Pitched to Specification)

DEGADUR® Flooring System

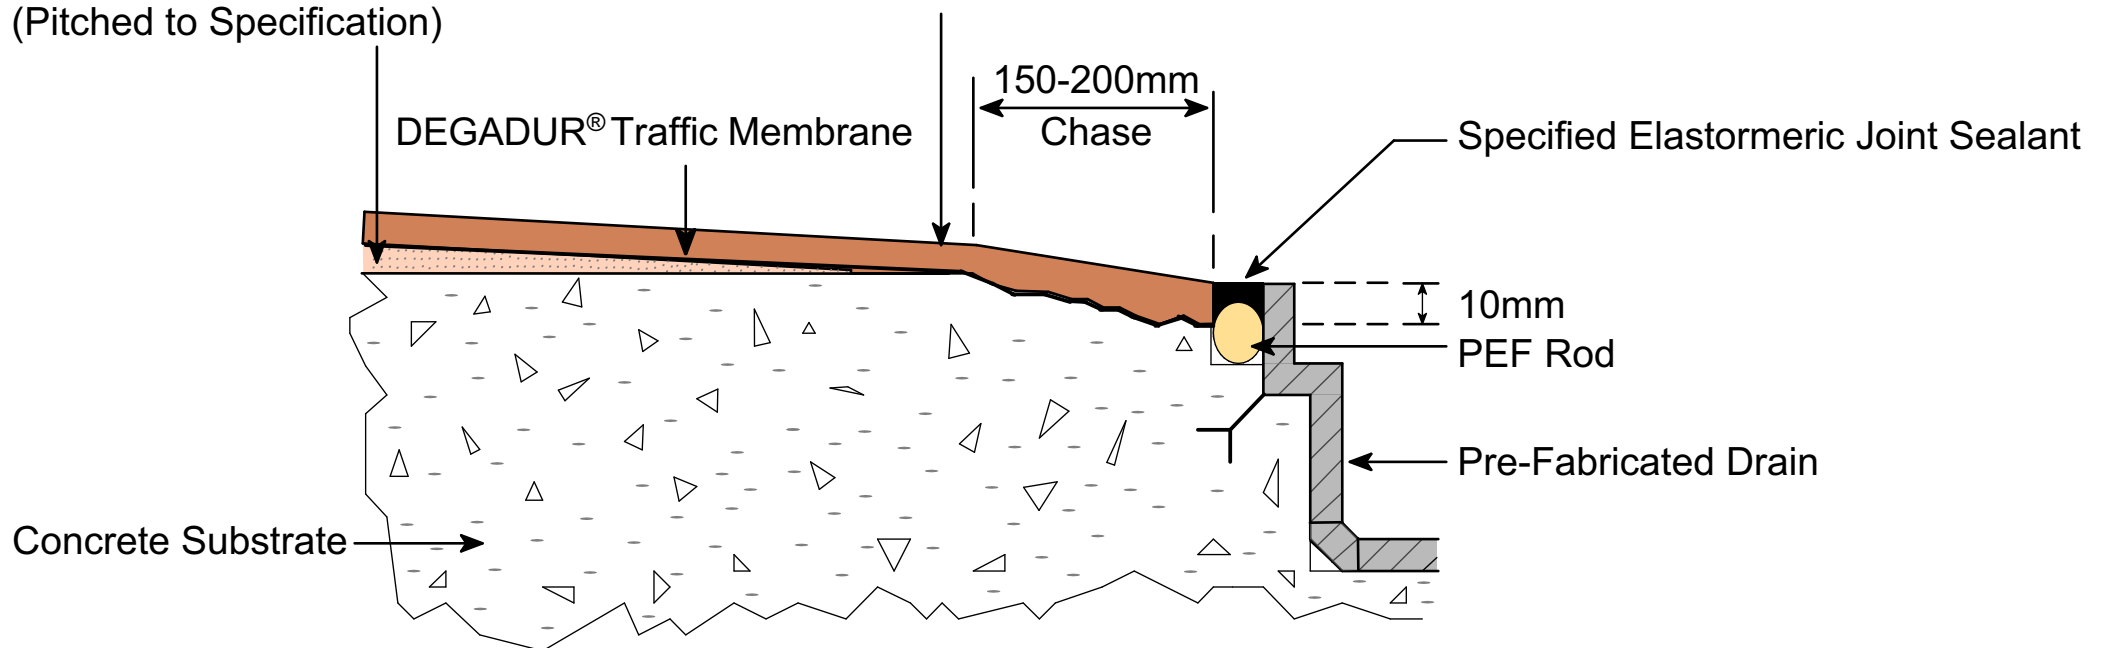

NOT TO SCALE

Note: Backing Rod positioned to provide an installed sealant depth that is equal to 50% of the joint width.