


DETAIL 18: DRAIN DETAIL  
Floor Drain for Suspended Slabs (With Waterproofing Membrane)

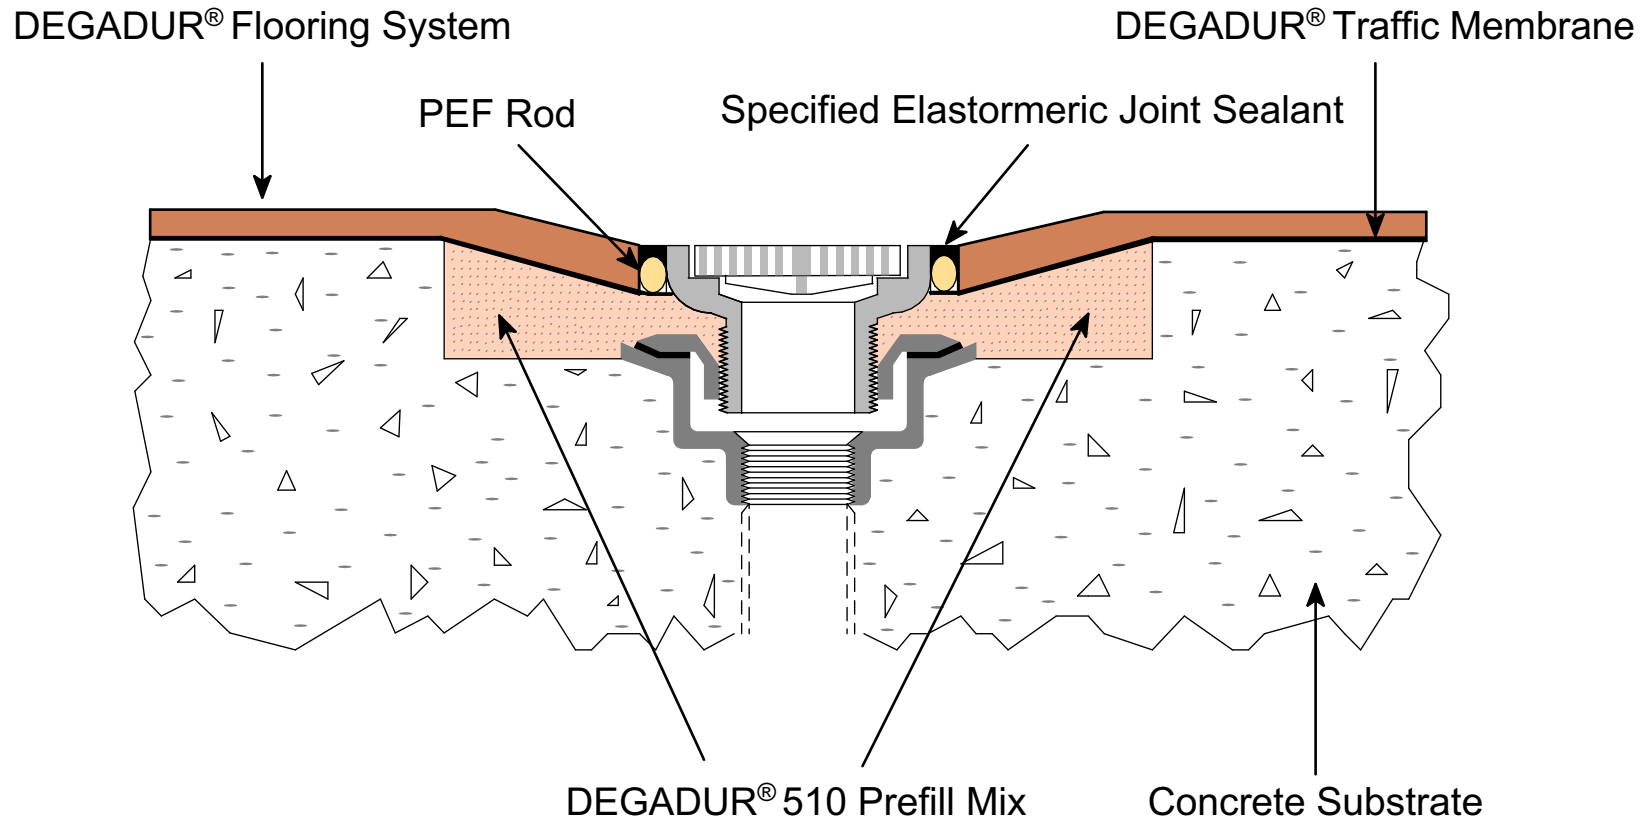

**Note:** Backing Rod positioned to provide an installed sealant depth that is equal to 50% of the joint width.