
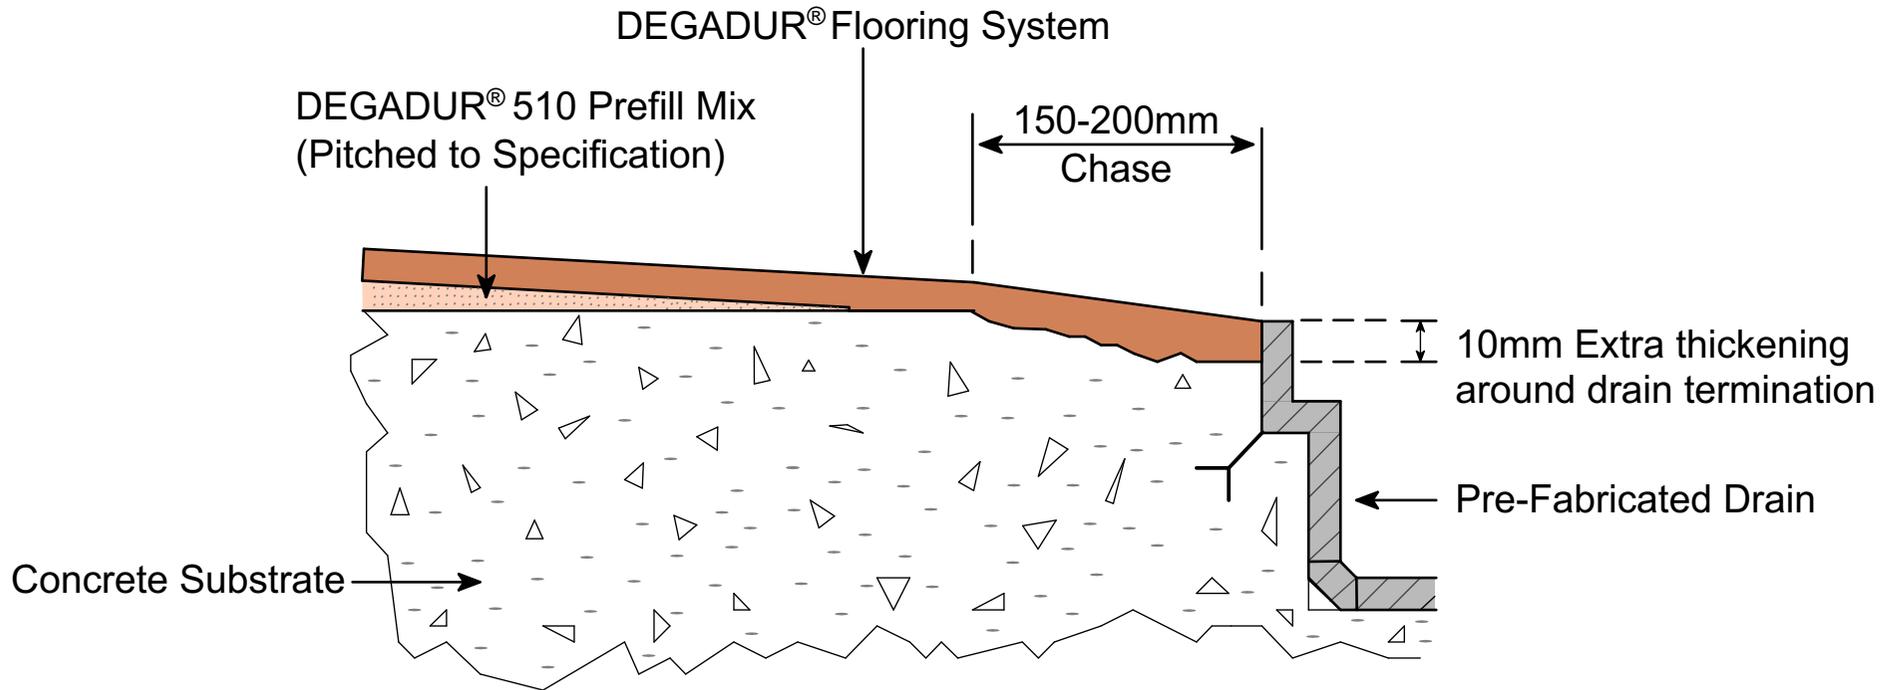


DETAIL 15: DRAIN DETAIL

Formed & Pre-Fabricated Trench Drain (Without Waterproofing Membrane)

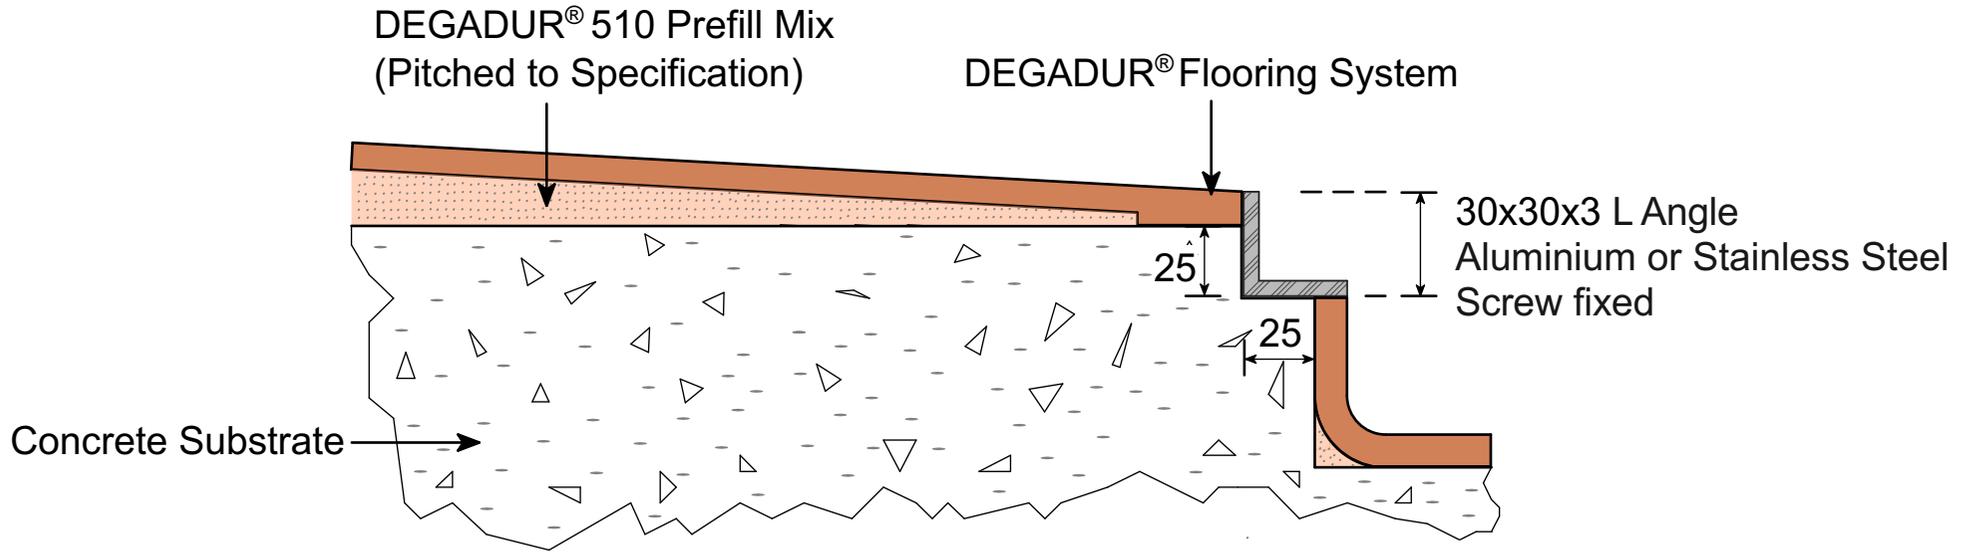

NOT TO SCALE

Note: Backing Rod positioned to provide an installed sealant depth that is equal to 50% of the joint width.