




(a) Dead flat floors will have ponding no matter how well the floor is trowelled

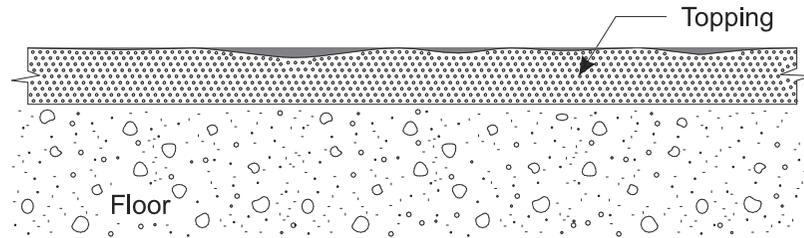

(b) Use of prefill will allow the topping to be laid with falls to drain

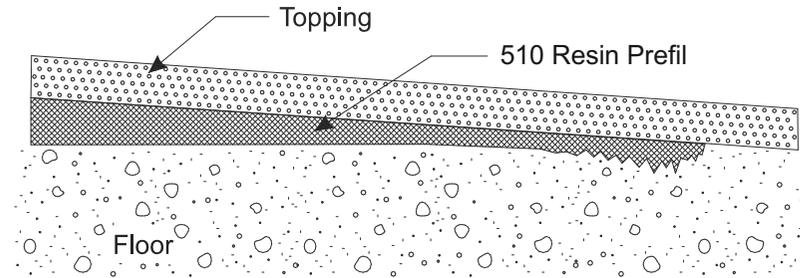

(c)

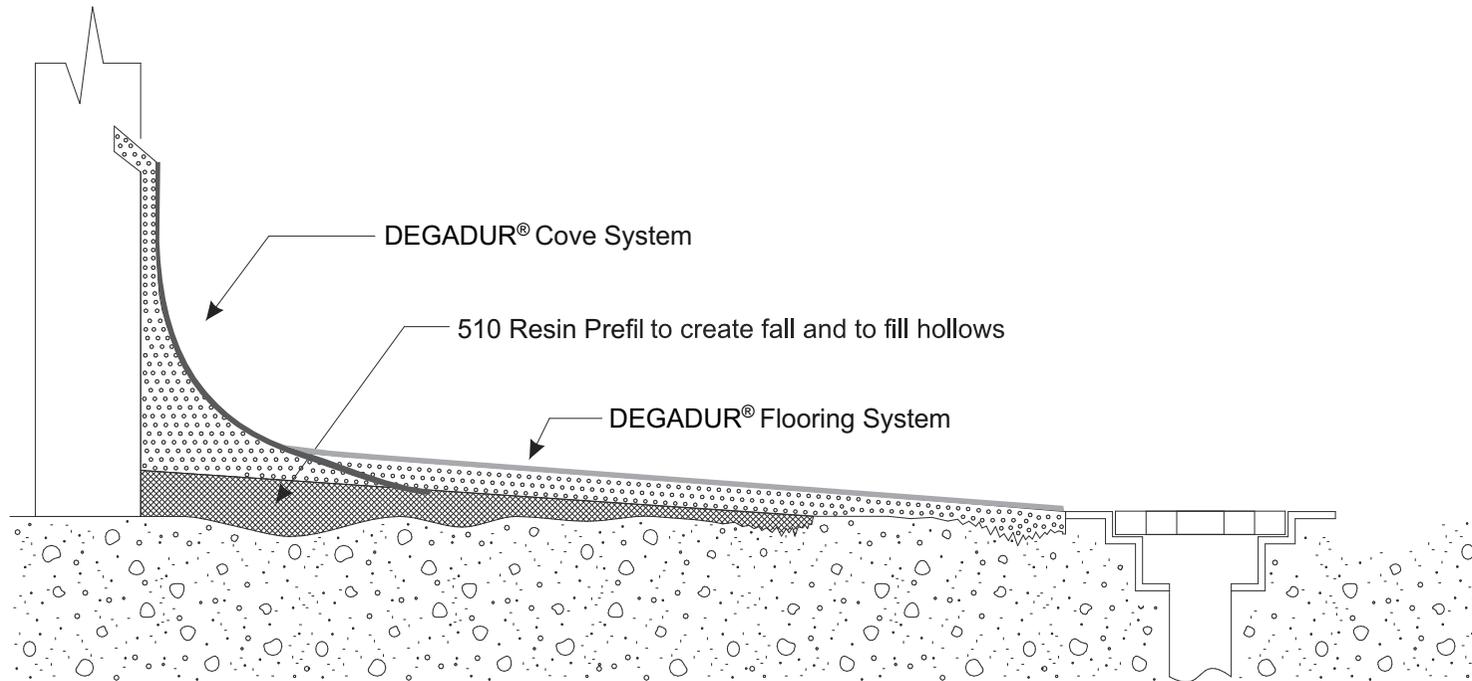

Note: To achieve a free draining floor, the fall must be a minimum of 1:50